


Project:

ROGER'S ROAD
Carrboro, NC

PIN	Address
9870 444 200	7817 Rogers Road Chapel Hill, NC 27516
9870 440 259	7815 "
9870 349 228	7811 "
9870 347 289	7727 "
9870 346 249	7723 "
9870 347 529	7733 "
9870 348 639	7729 "

Developer/Owner:

 **Habitat for Humanity**
Orange County, NC

88 Vilcom Center Drive | Suite L110
Chapel Hill, NC 27514
Office: (919) 932-7077 x215

 **Ballentine**
Associates, PA

221 Providence Road
Chapel Hill, NC 27514

919.929.0481
ballentineassociates.com


Sheet Title:

**Concept Plan
Illustrative**

Site Data

Total Site Area	15.56 ac
Total Units	83 du +/-
Total Parking	2 sp/du + guest
Total Open Space	48% +/-
Total Impervious	30% +/-

No.	Date:	Issue Notes:

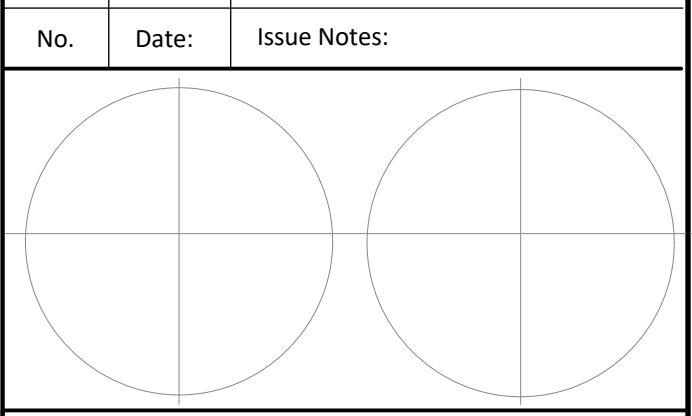

Design Firm:

Scott Murray Land Planning, Inc.
274 Botetourt Ct. Boynton, VA 23917
252-213-9501 434-689-2925 (fax)
www.stmlandplan.com
smurray@stmlandplan.com

Limitations of Use and Liability Disclaimer - This document and all associated documents are provided for a specific site and the named Project only. In no event shall the Client or any third party copy or use any of the concepts, plans, drawings, specifications, designs, or other documents or data, document produced by the Consultant in connection with the Project (the "Instruments of Service") for any purpose other than those noted above or in relation to any project other than the named Project without the prior written permission of the Consultant. Liability arising from the use of these documents is limited to the scope of services fee agreed to in the Project Proposal Scope of Services.

Scale: 1" = 50'-0"	CP1.5 of
Date: 5-22-2025	
Drawn & Checked By: STM	
Surveyed.: none	